


—CHELSEA—

FROM
LATCHMERE JMC

TO
LILLIE
BRIDGE

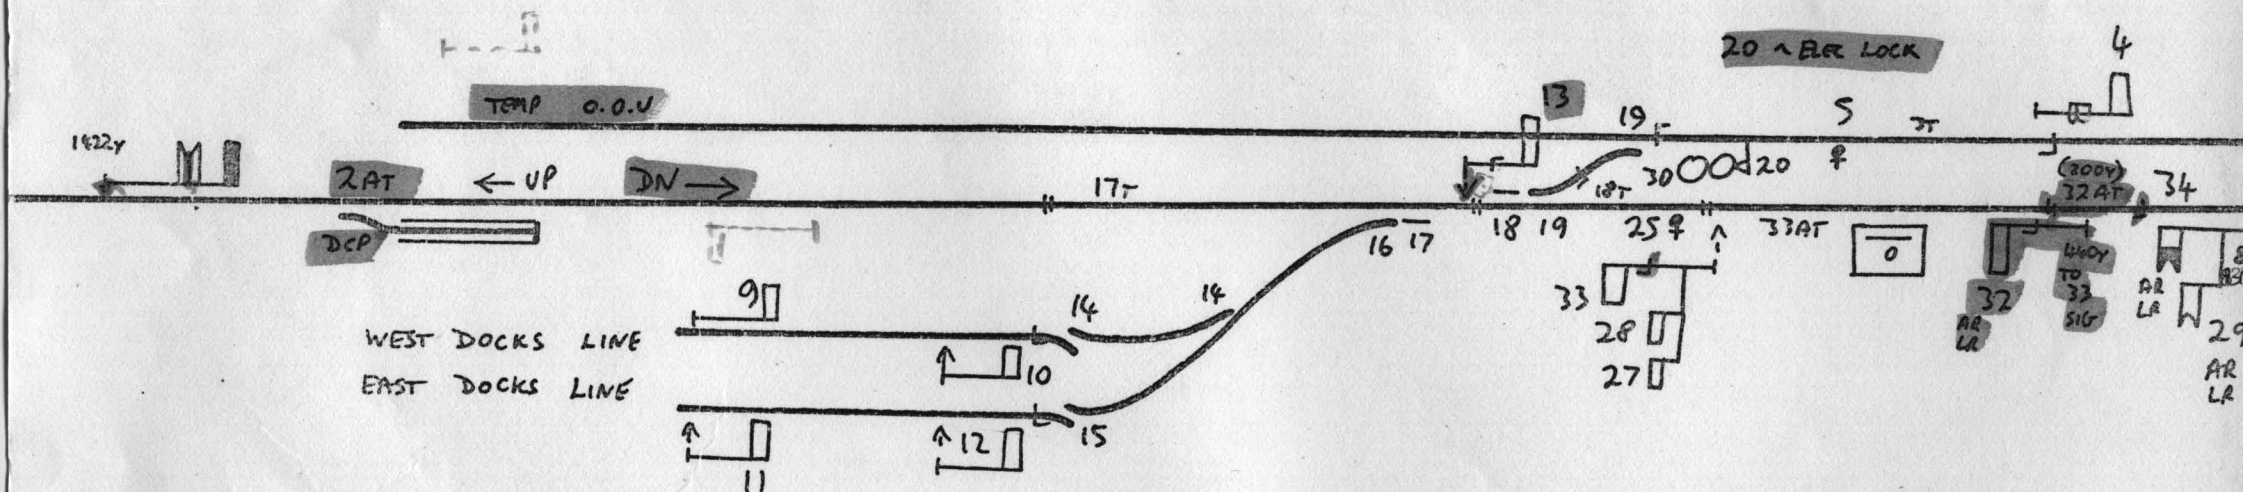

21 ~ ACCEPTANCE LEVER

NEW ELEC LOCKS ON 33.20

BLOCK SWITCH T.O.V.

LAYOUT FOR SLW AS FROM 18 MAY 1969

T35

Sp Nil

Spec 6-8, 24, 26, 31, 35

TEMP SP 1

TEMP SP WITH LOCKING ~ 22, 23, 2, 3.

546/2