


GRAVING DOCK JUNCTION

c.1959

FROM CADOXTON
12

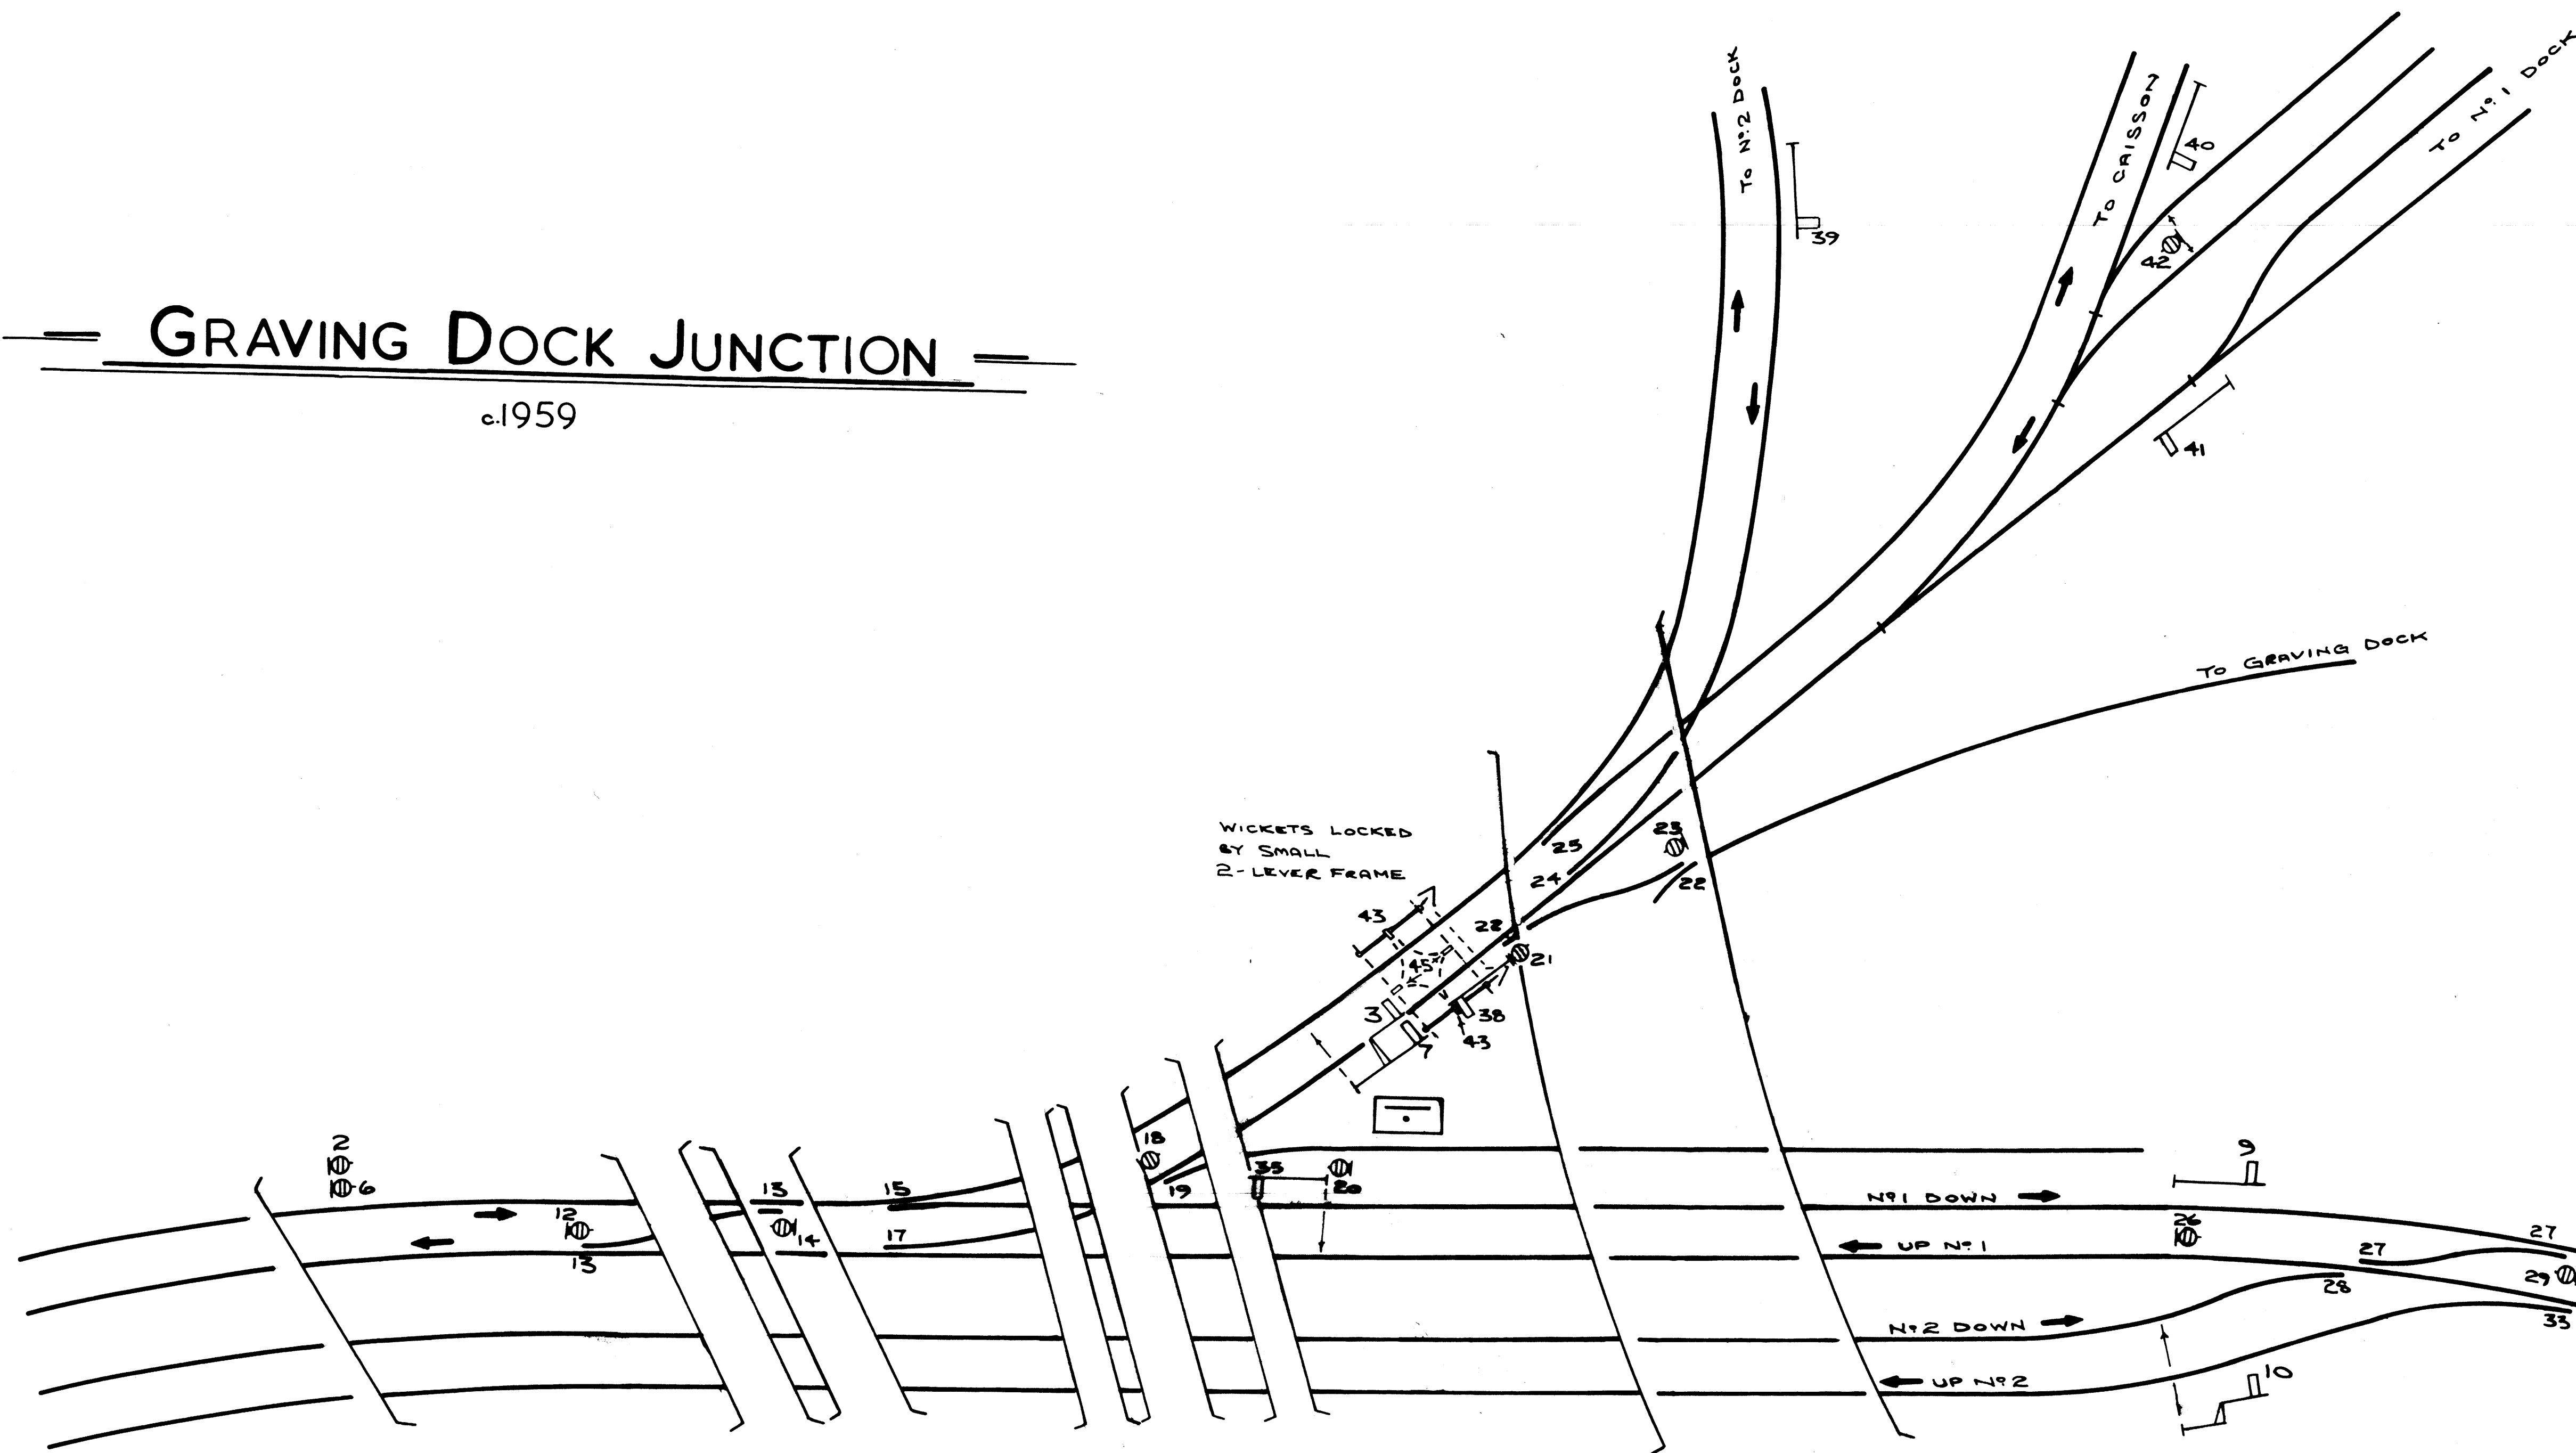

SPACES. 30. 31. 44

SPARE LEVERS. 4. 8. 32. 36

LEVEL CROSSING ARRANGEMENTS

RED LIGHTS TO BE EXHIBITED & WARNING BELL TO RING FOR AN AGREED INTERVAL BEFORE SIGNALS CAN BE LOWERED.

RED LIGHTS AND BELL TO CONTINUE UNTIL SIGNAL IS REPLACED TO 'DANGER'

