



# BANBURY JUNCTION

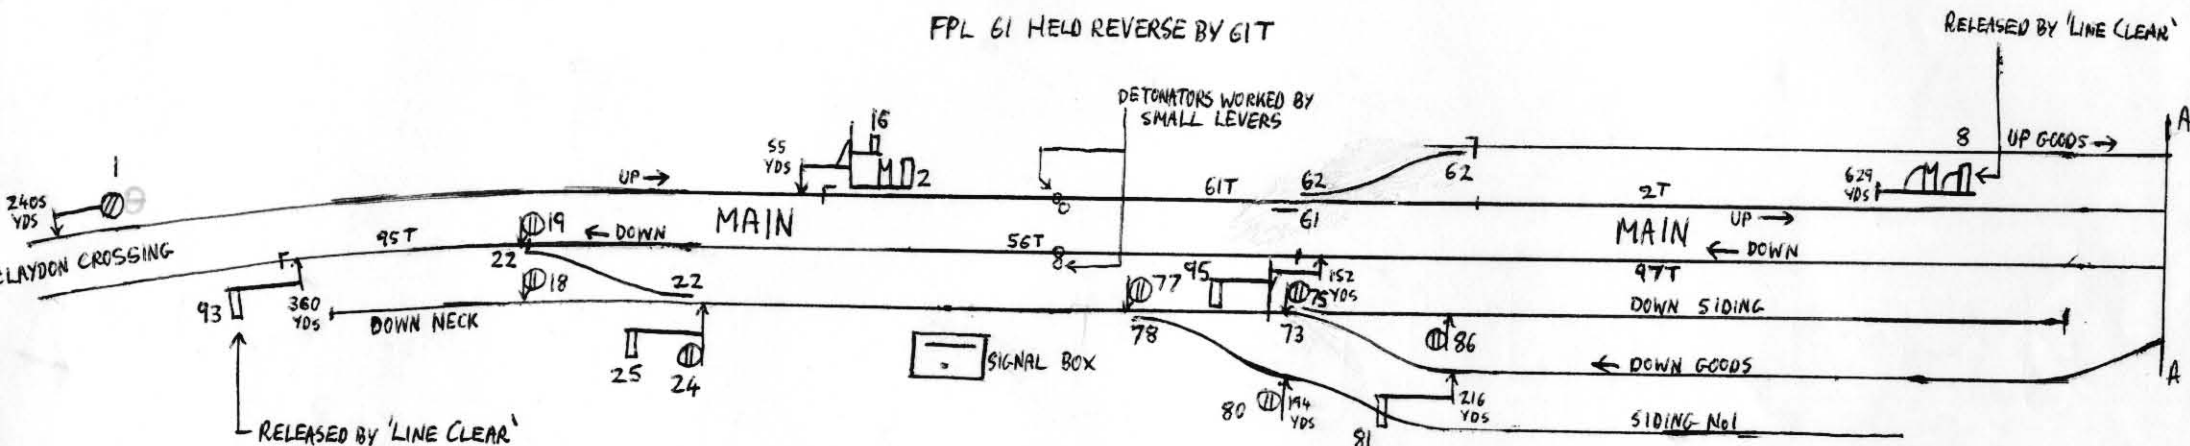

BOX: GWR BRICK TYPE 7 45'10" x 14'0" OUTSIDE  
 FRAME: GWR (HT?) 4" CTRS, WITH VT S-BAR LOCKING  
 98 LEVERS, ALSO SMALL FRAMES  
 BLOCK: MAIN LINES: GWR COMMUTATOR ABSOLUTE  
 DOWN GOODS: " " PERMISSIVE  
 UP GOODS: TYERS " "  
 SWITCH: PROVIDED (DOUBLE)

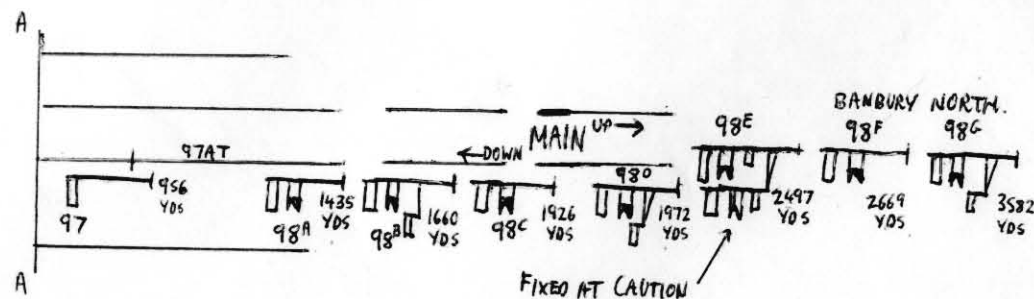

MC dgm (layout as from 11.6.78) CORRECT TO: 25.5.78  
 shows: 56T comb with 95T SOURCE: VISIT (MRLI)  
 97 recovered DRAWN: MRLI 5.79  
 980-0 "