


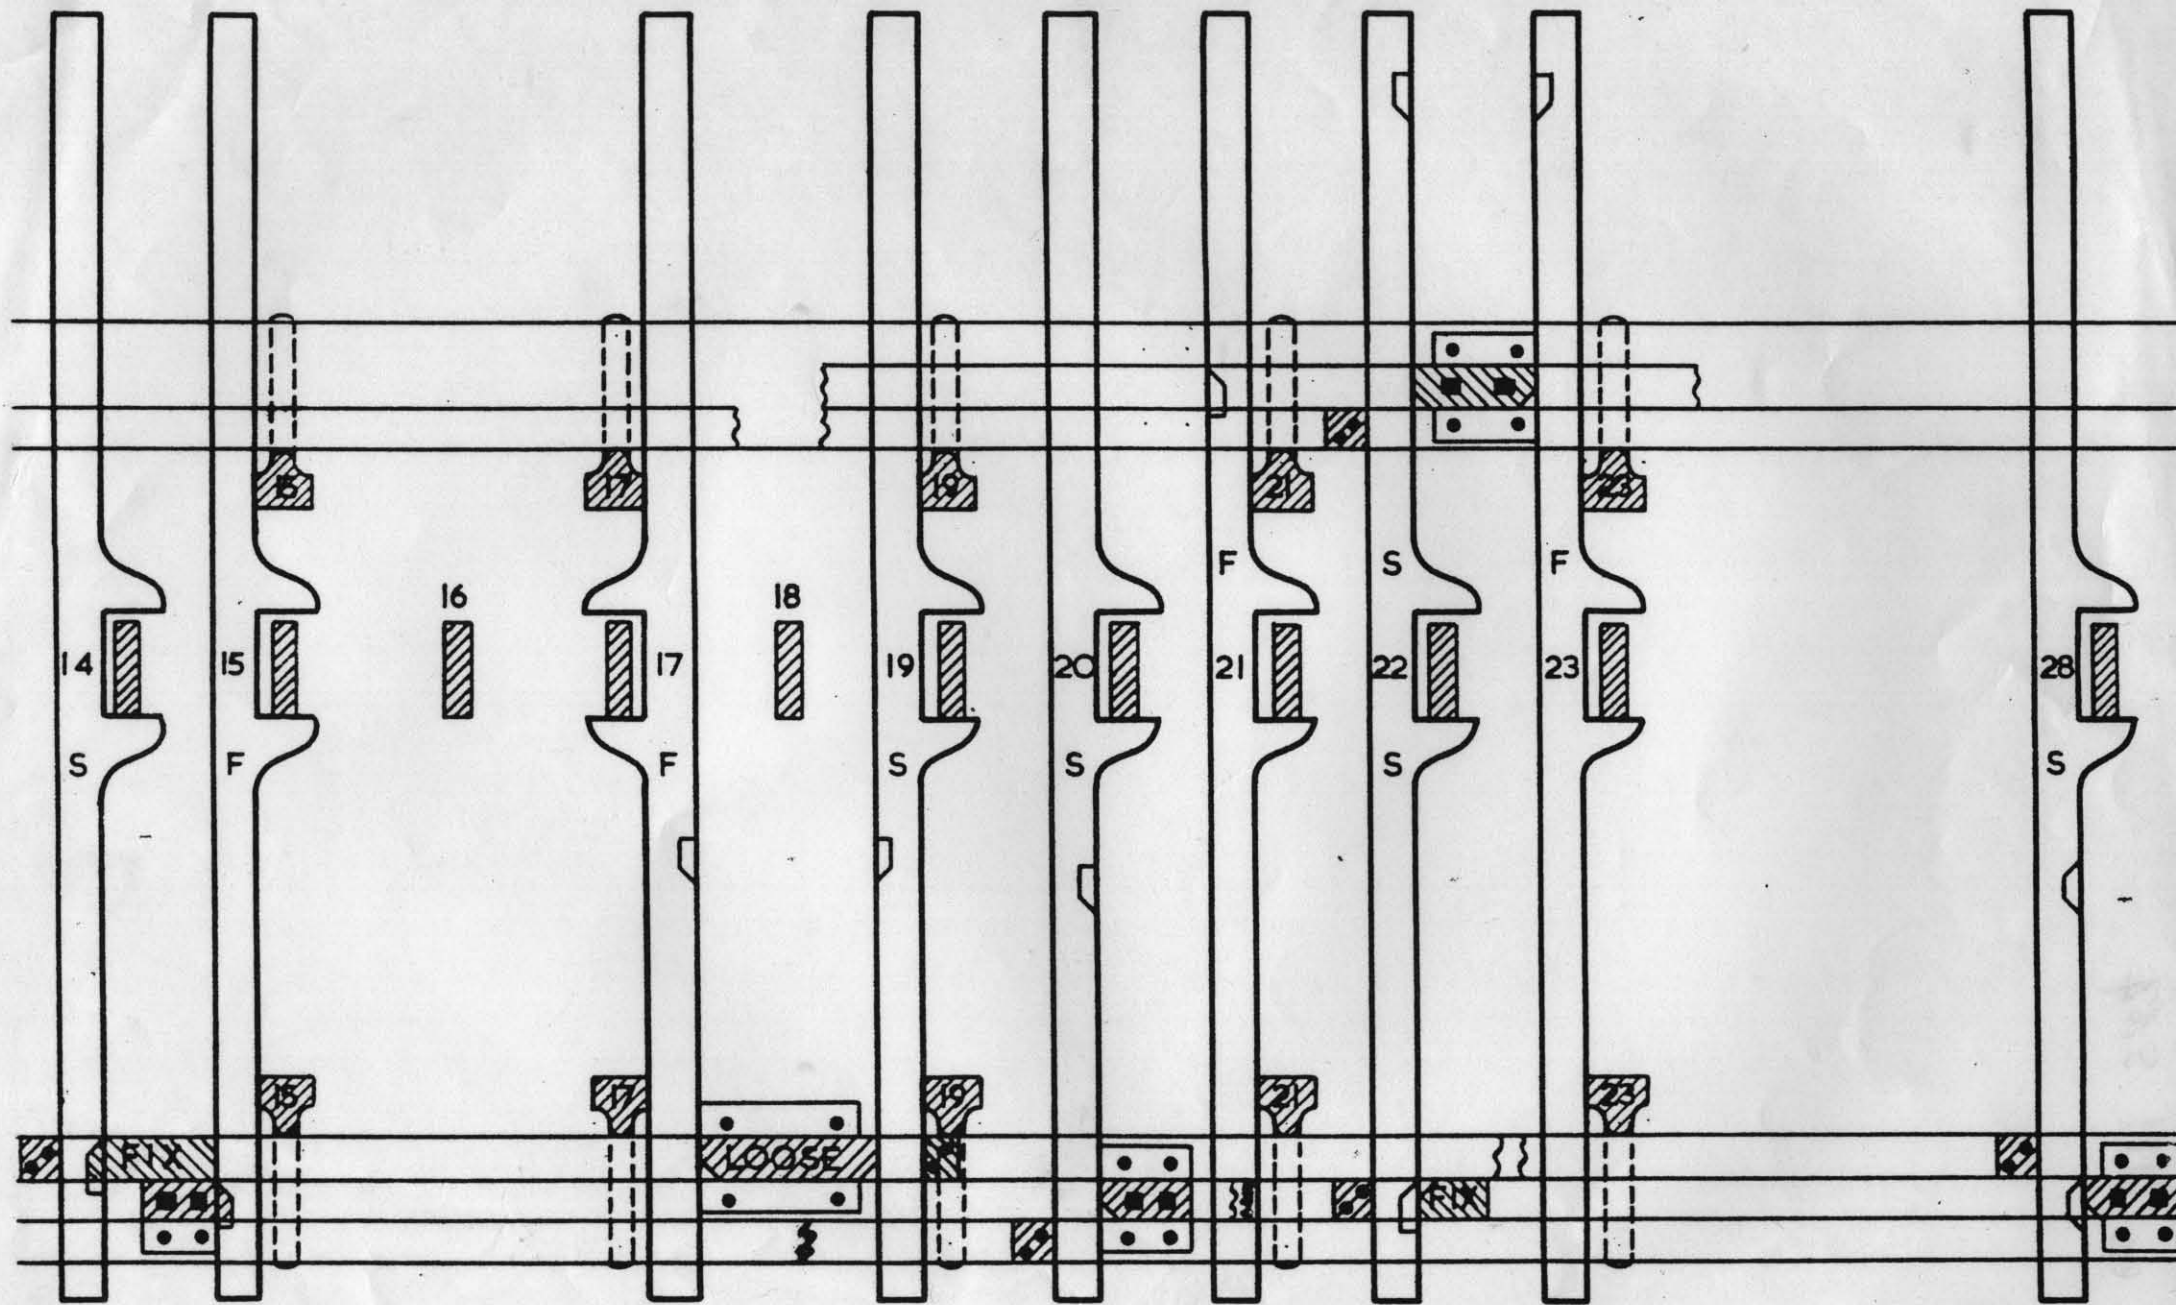

Wylde Lane Junction
 G.W.R. Double Twist 5 1/2" drs
 Print dated: 8.12.60