



ROSSETT

BROAD OAK CROSSING GROUND FRAME
INTERLOCKING LEVER NO 16

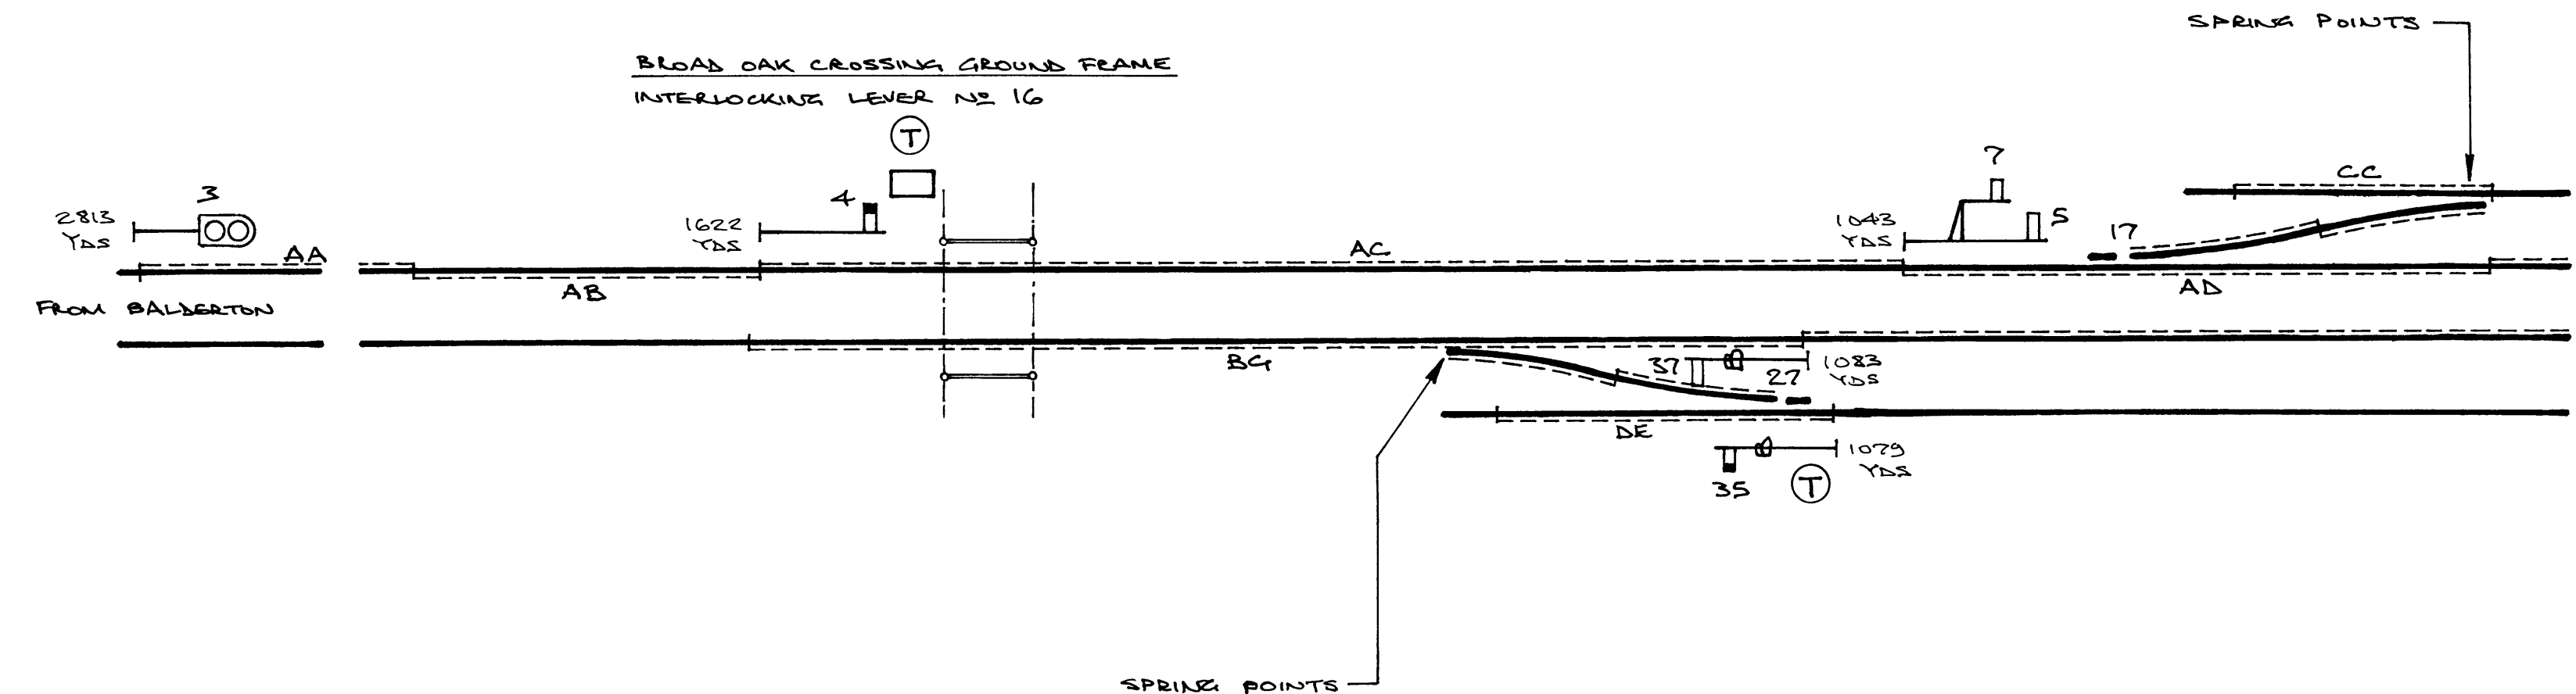

POINTS 17 & 27 WORKED BY MOTOR

UP SIDING GROUND FRAME
WORKING POINTS 'X'
INTERLOCKING LEVER NO 19

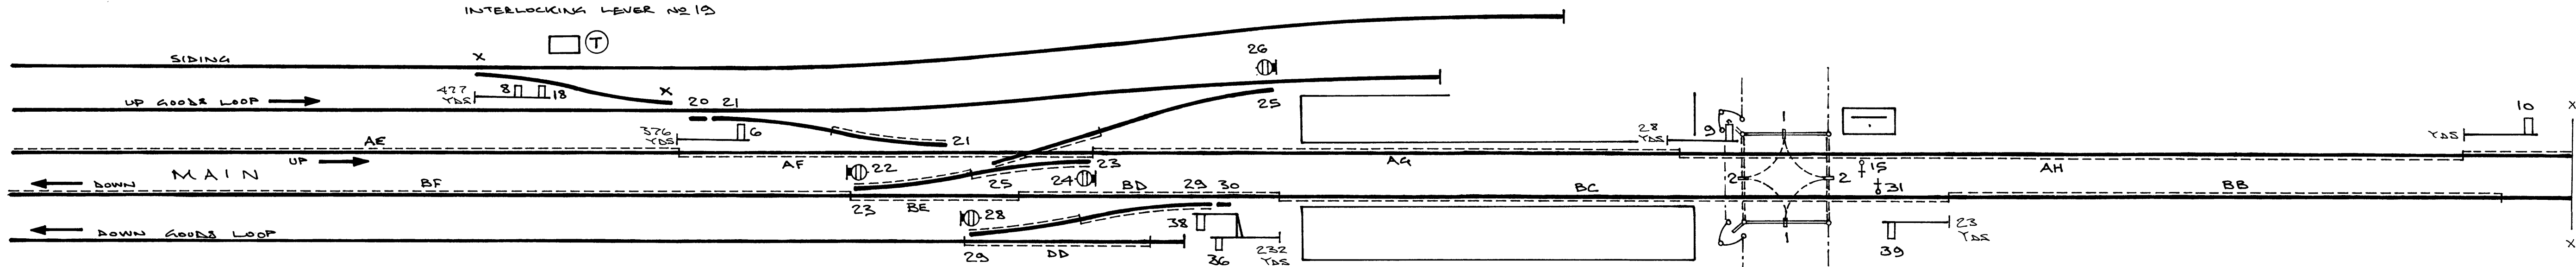

SPACES: 12. 13. 14. 32. 33. 34.

WICKETS CONTROLLED BY SMALL
2 LEVER FRAME