


# CROES NEWYDD WEST

c 1951

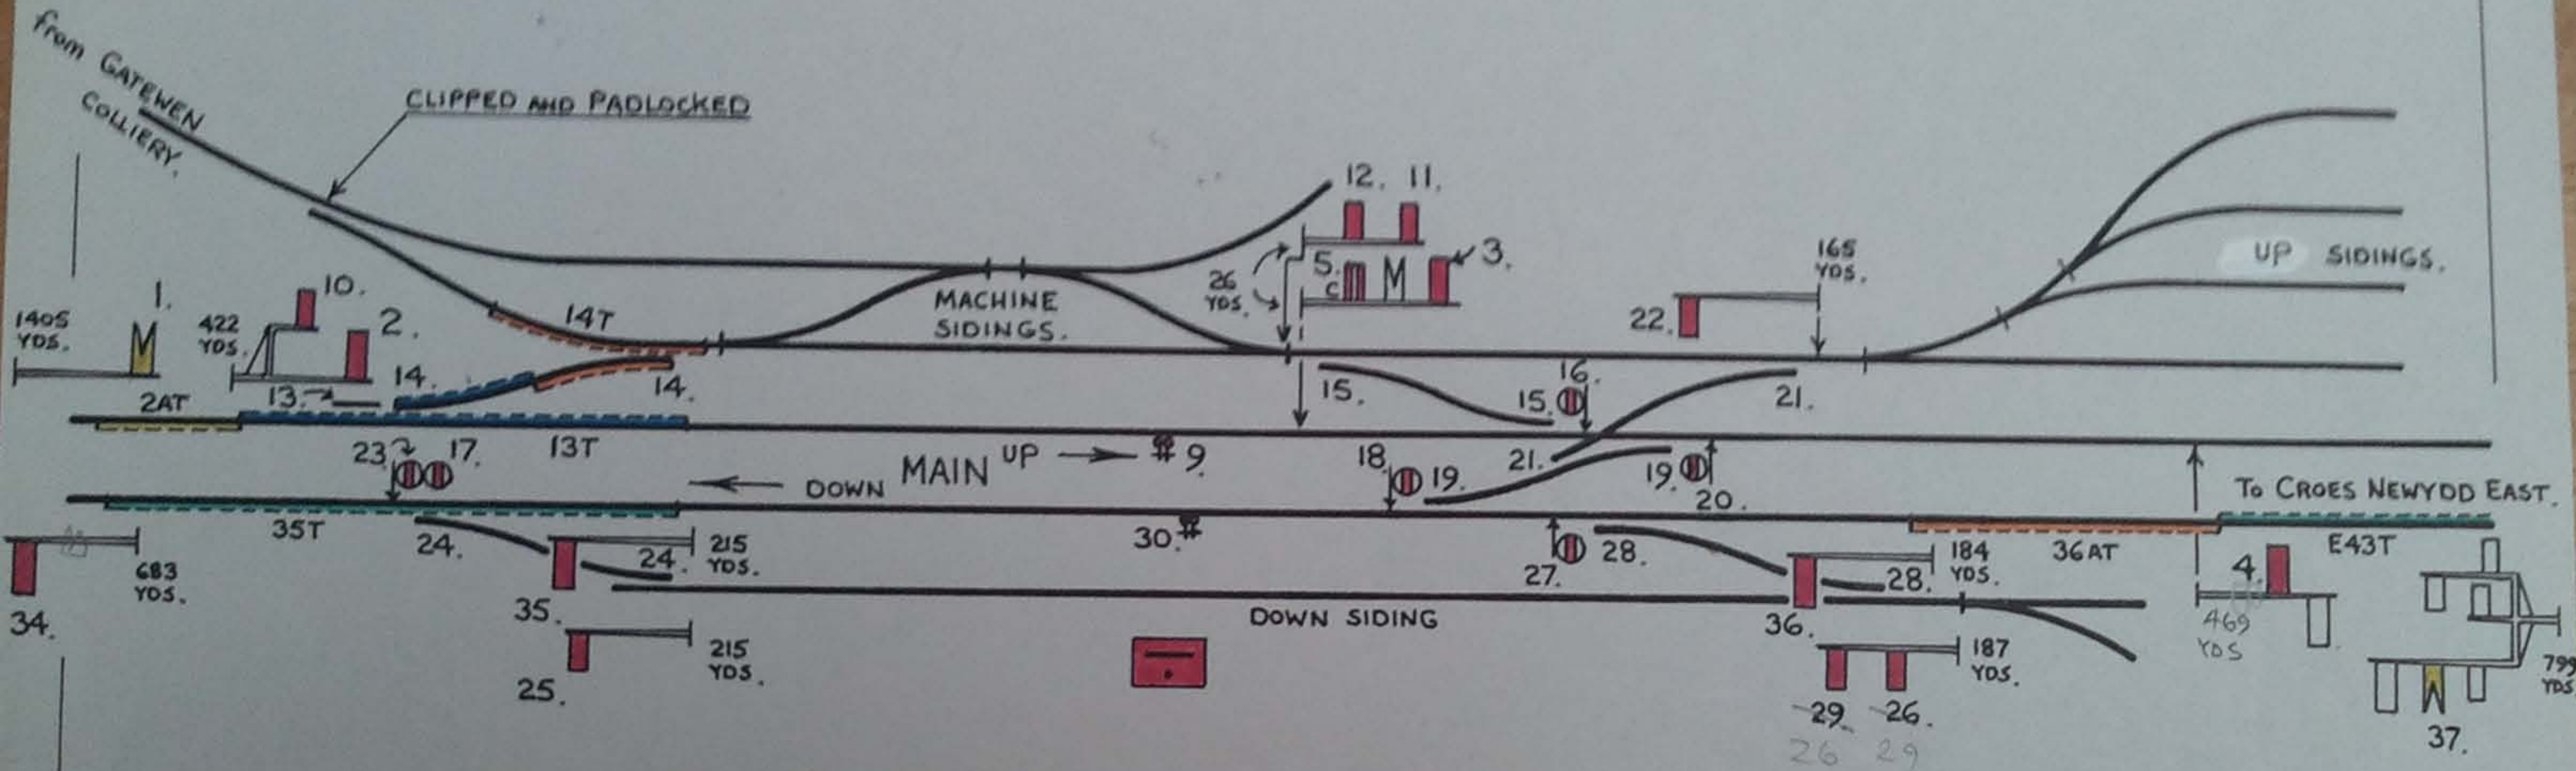

SPACES : 6 : 7 : 8 : 31 : 32 : 33