


EARLS COURT JCN.

Not known : 8, 9, 10, 11, 18, 22, 23, 24, 25, 28

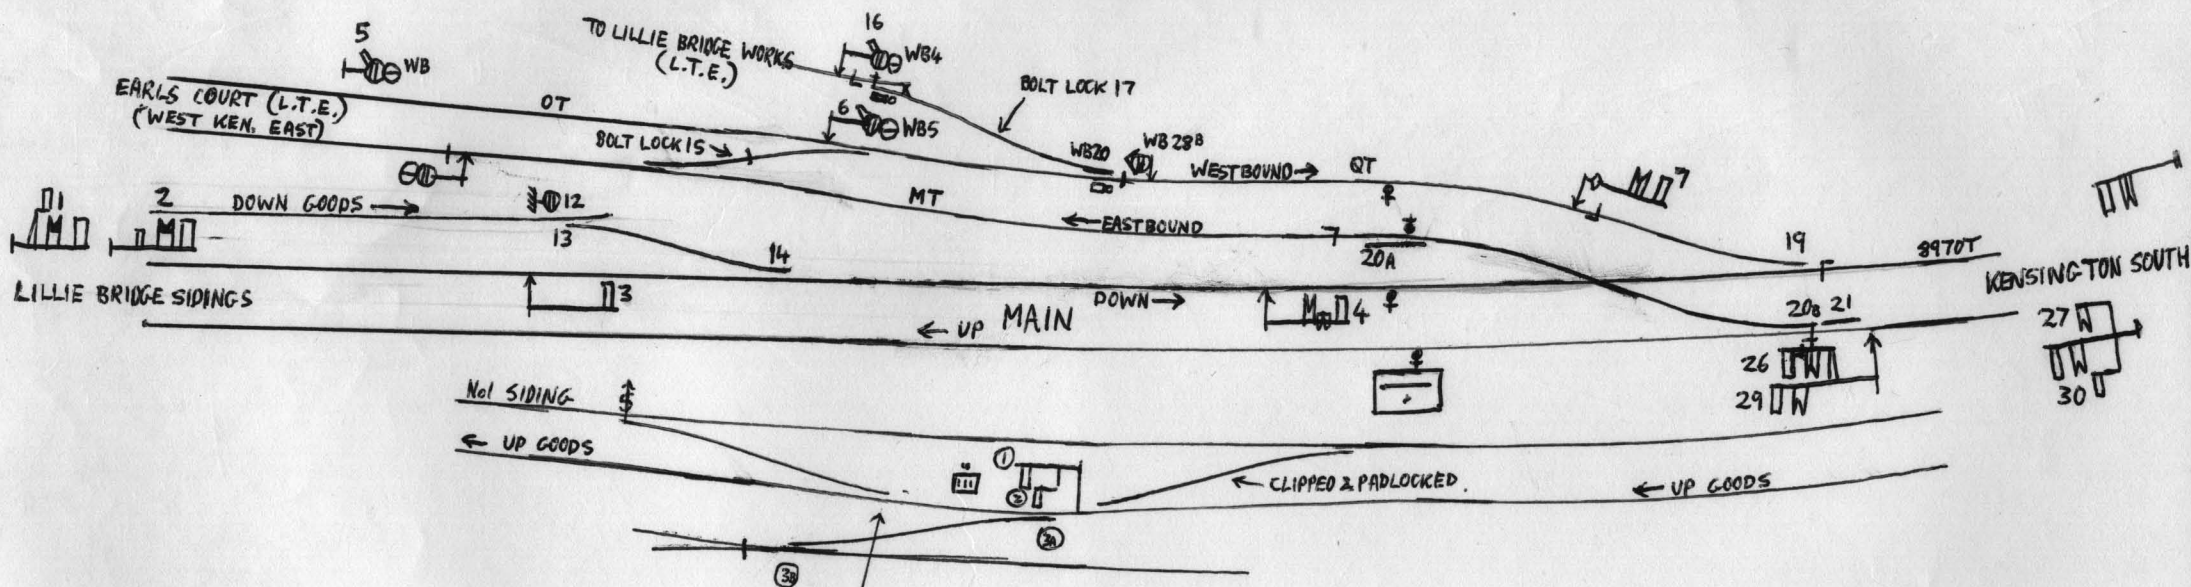


FRAME : LNW TUMBLER
30 levers.

DETECTED IN THIS
POSITION BY SIGNAL ①

KENINGTON COAL YARD G.F.
3 LEVERS WORKING SIGNAL ①② & POINTS ③
LEVER ① HELD REVERSE BY KS 61

CORRECT TO: 29.11.56 (PLAN DATE)
SOURCE: 556/424
DRAWN: MRLI 6.79

EARLS COURT JCN

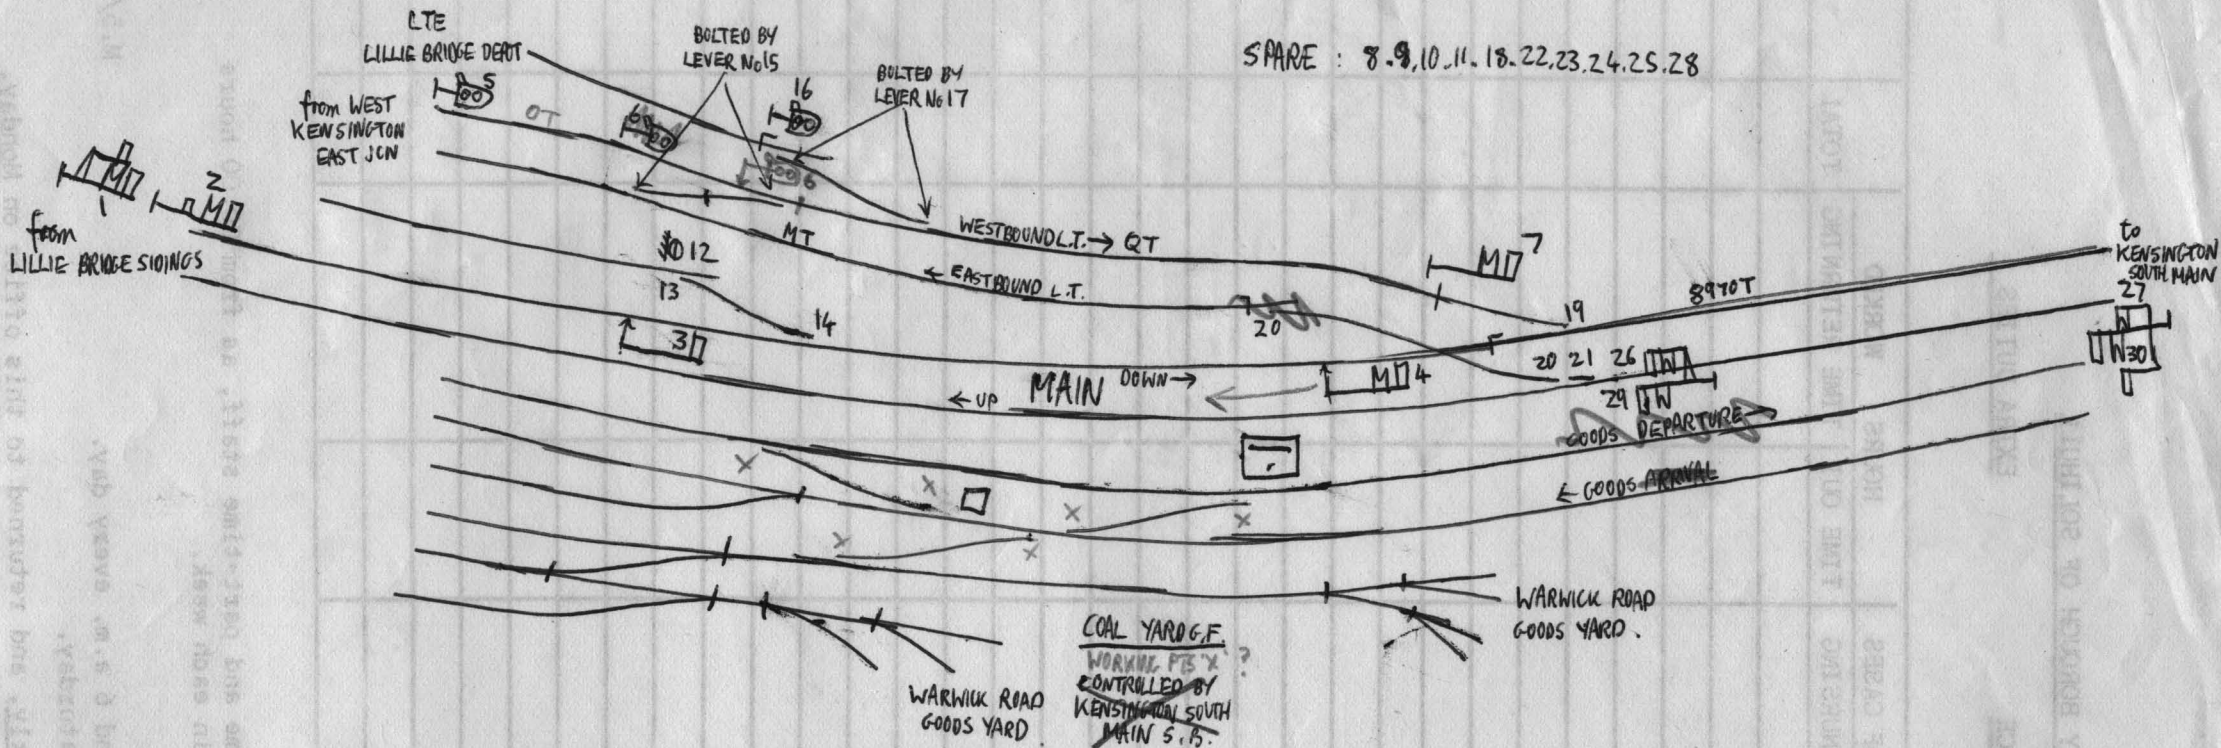

SPARE : 8.9.10.11.18.22.23.24.25.28